


365/1

369/1

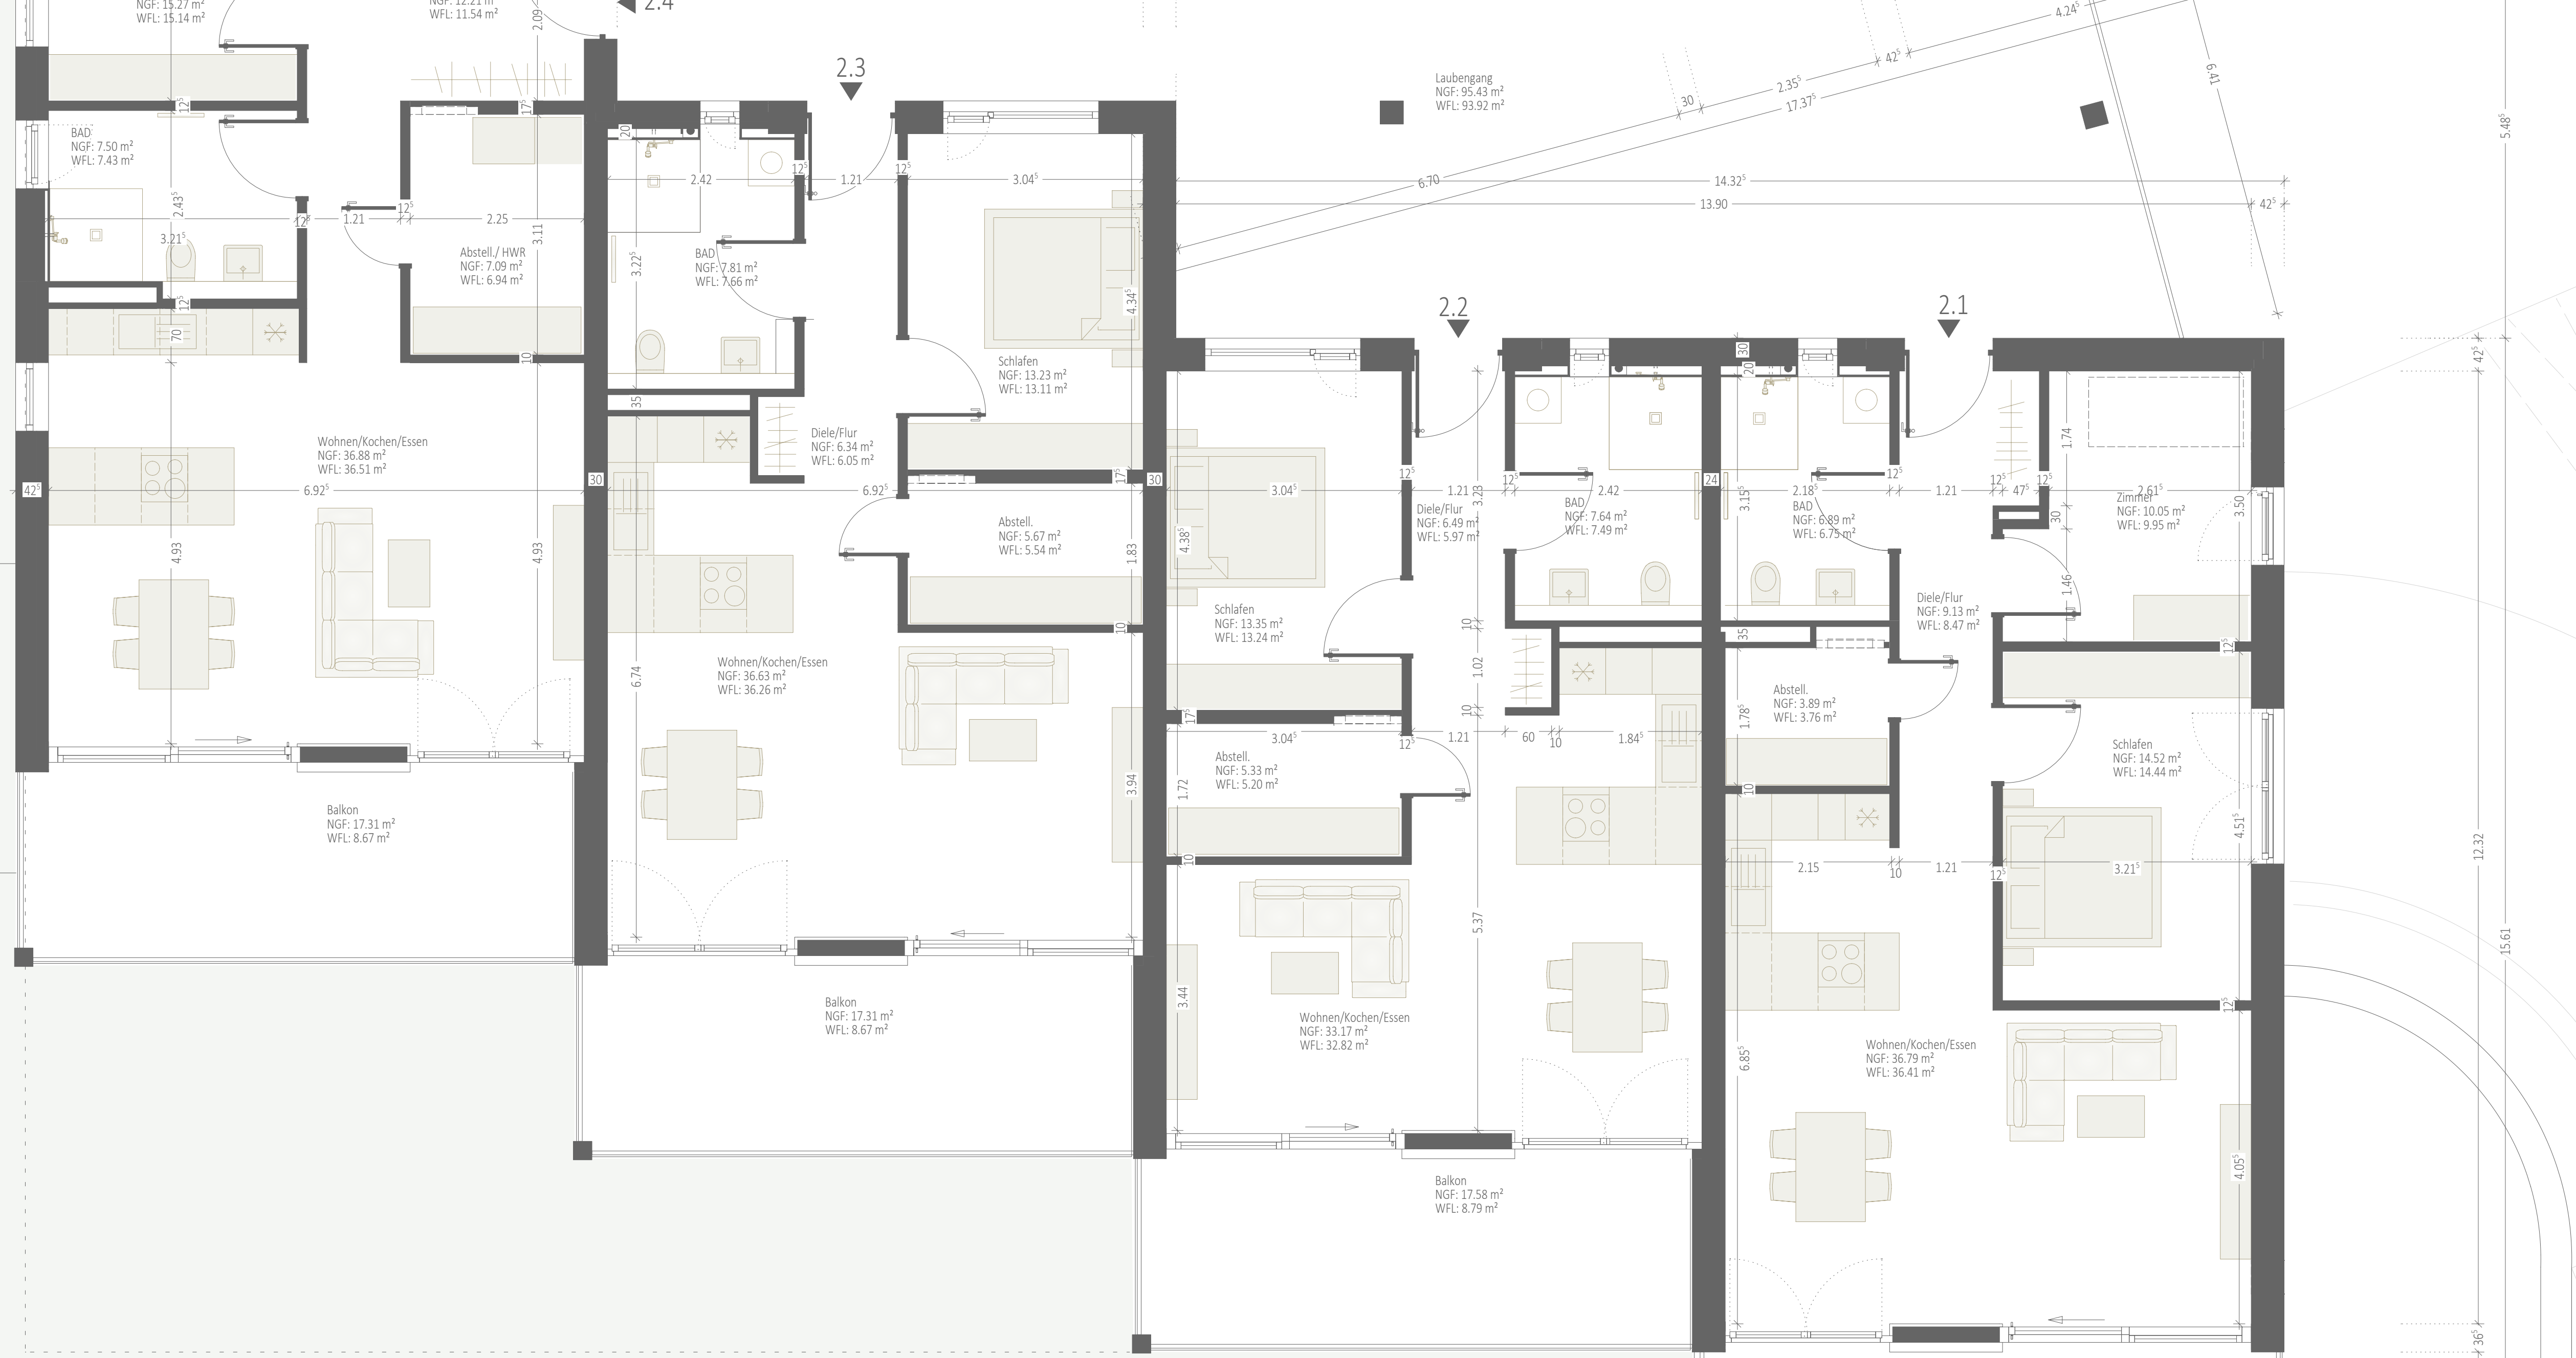

Laubengang  
NGF: 91.43 m<sup>2</sup>  
WFL: 93.92 m<sup>2</sup>

373/3

2.OBERGESCHOSS M1:50